

THIS SITE

**CDO PORT
LAYOUT PLAN**
SCALE: 1:3,600M



DRAWING TITLE & LOCATION:			
CAGAYAN DE ORO PORT LAYOUT PLAN & PORT PROFILE PORT OF CAGAYAN DE ORO			
PREPARED BY:	CHECKED/REVIEWED BY:	SUBMITTED BY:	RECOMMENDED BY:
KARELT. SUMICAD Construction Foreman A	MARC M. AVELLANA Supervising Engineer	ANTONIO M. TORCINO, JR. Acting ESD Manager	FERNANDO B. MAPALO JR. Acting Port Manager

SHEET CONTENT: VICINITY MAP CAGAYAN DE ORO PORT LAYOUT PLAN	SHEET No.:
	1 OF 2
	DATE: Nov 18, 2024
CAD BY:	

LEGEND:

1"Øx POLYETHYLENE (PE) PIPE

1"ØxPPR PIPE

DIRECTION OF WATER FLOW

KS

LAV

WC

UR

F

SHO

GV

CV

KITCHEN SINK

LAVATORY

WATER CLOSET WITH BIDET


URINAL

FAUCET

SHOWER

GATE VALVE

CHECK VALVE

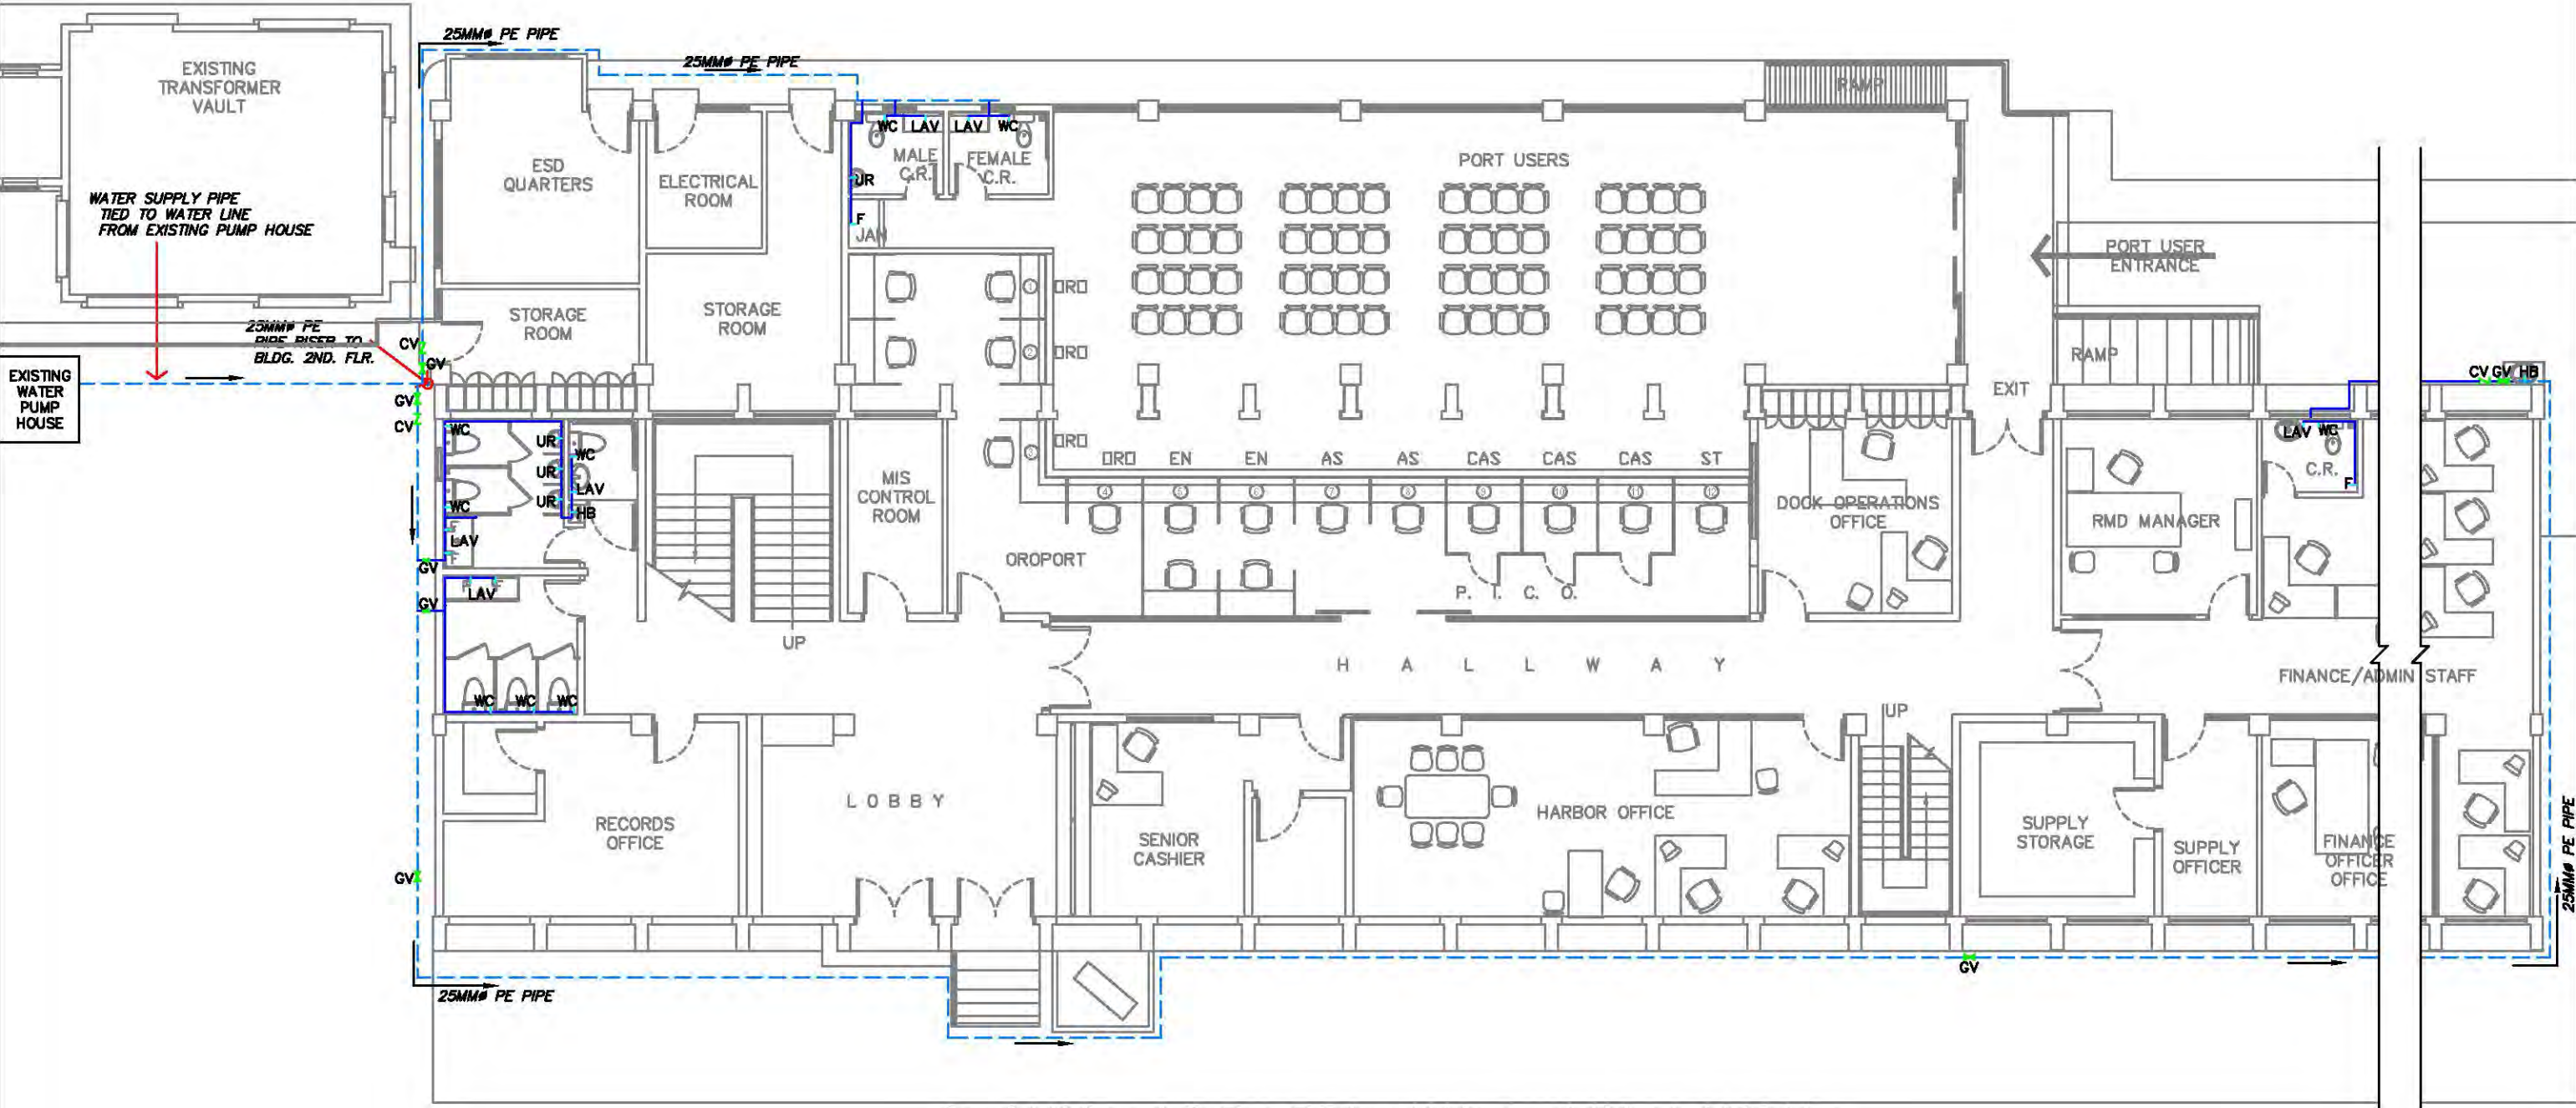



GROUND FLOOR COLD WATERLINE LAYOUT
SCALE: 1:125M



PROJECT TITLE & LOCATION: PROPOSED REPAIR OF WATER SYSTEM AT BUILDING No.1 PORT OF CAGAYAN DE ORO			
PREPARED BY: <u>KAREL T. SUMICAD</u> Construction Foreman A	CHECKED/REVIEWED BY: <u>MARC M. AVELLANA</u> Supervising Engineer	SUBMITTED BY: <u>ANTONIO M. TORCINO JR.</u> Acting ESD Manager	RECOMMENDED BY: <u>FERNANDO M. MAPALO JR.</u> Acting Port Manager

SHEET CONTENT: GROUND FLOOR COLD WATERLINE LAYOUT	SHEET No.: DATE: SEPTEMBER 16, 2023 CAD BY:
--	--

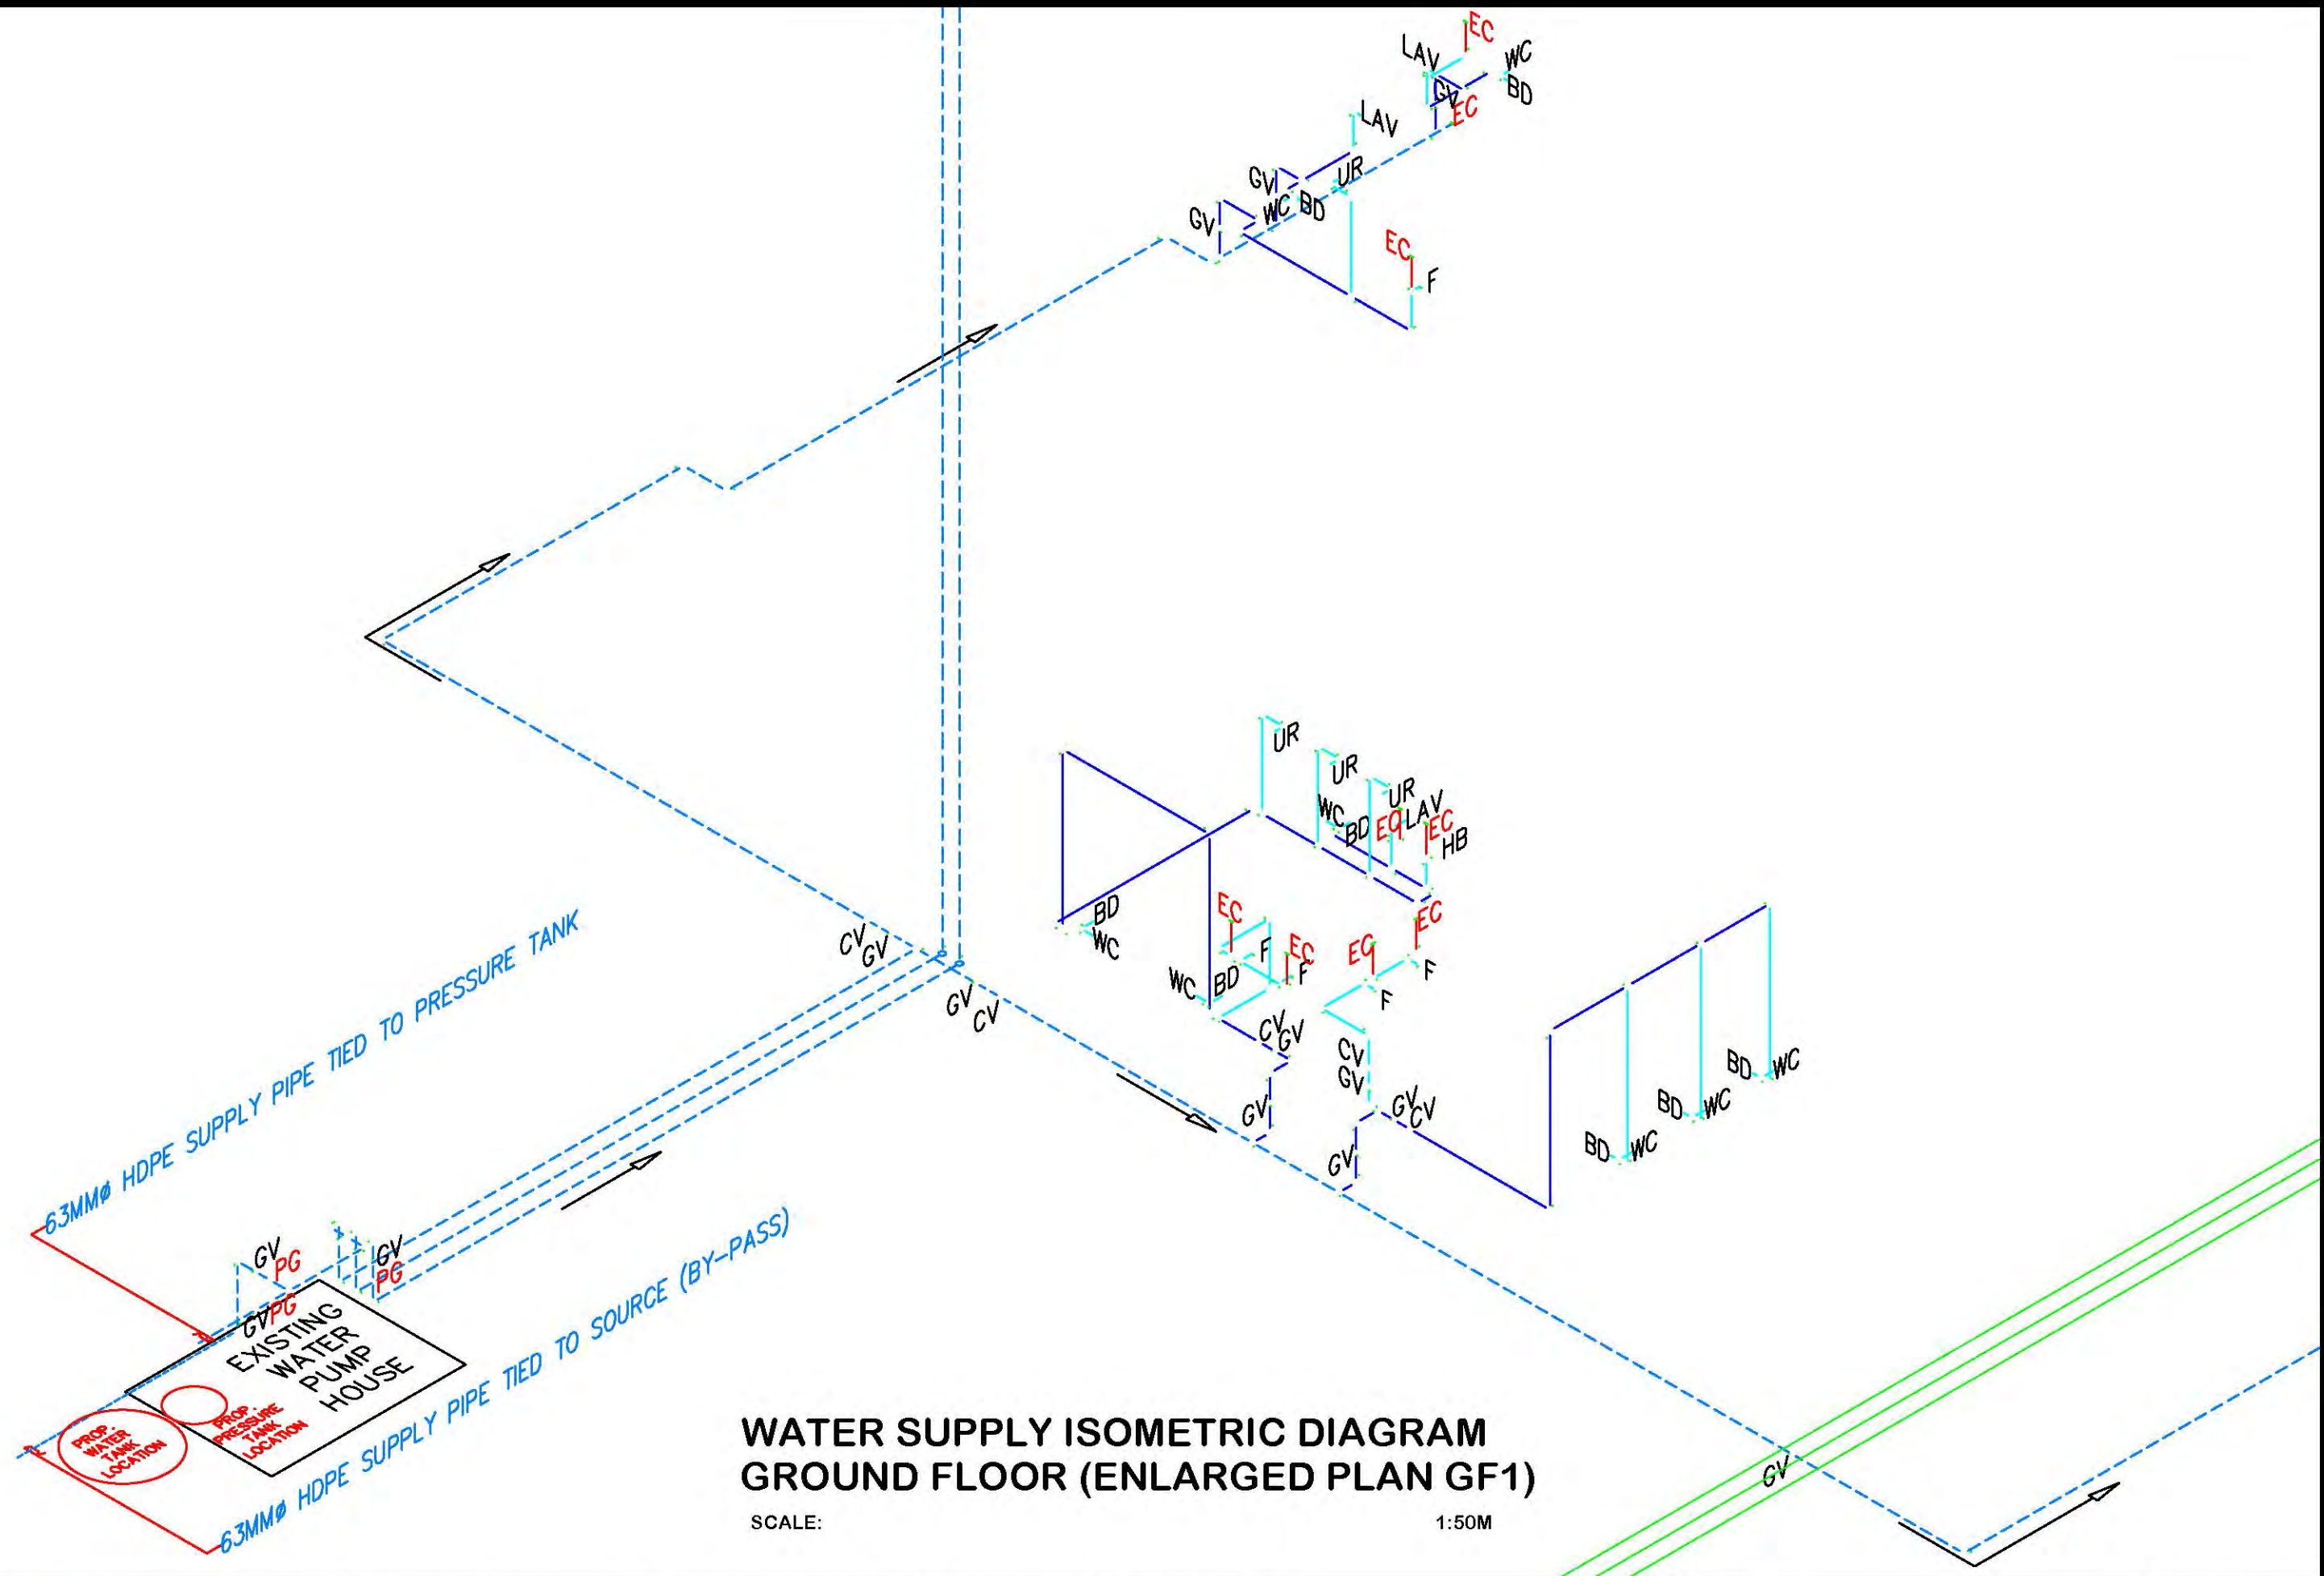

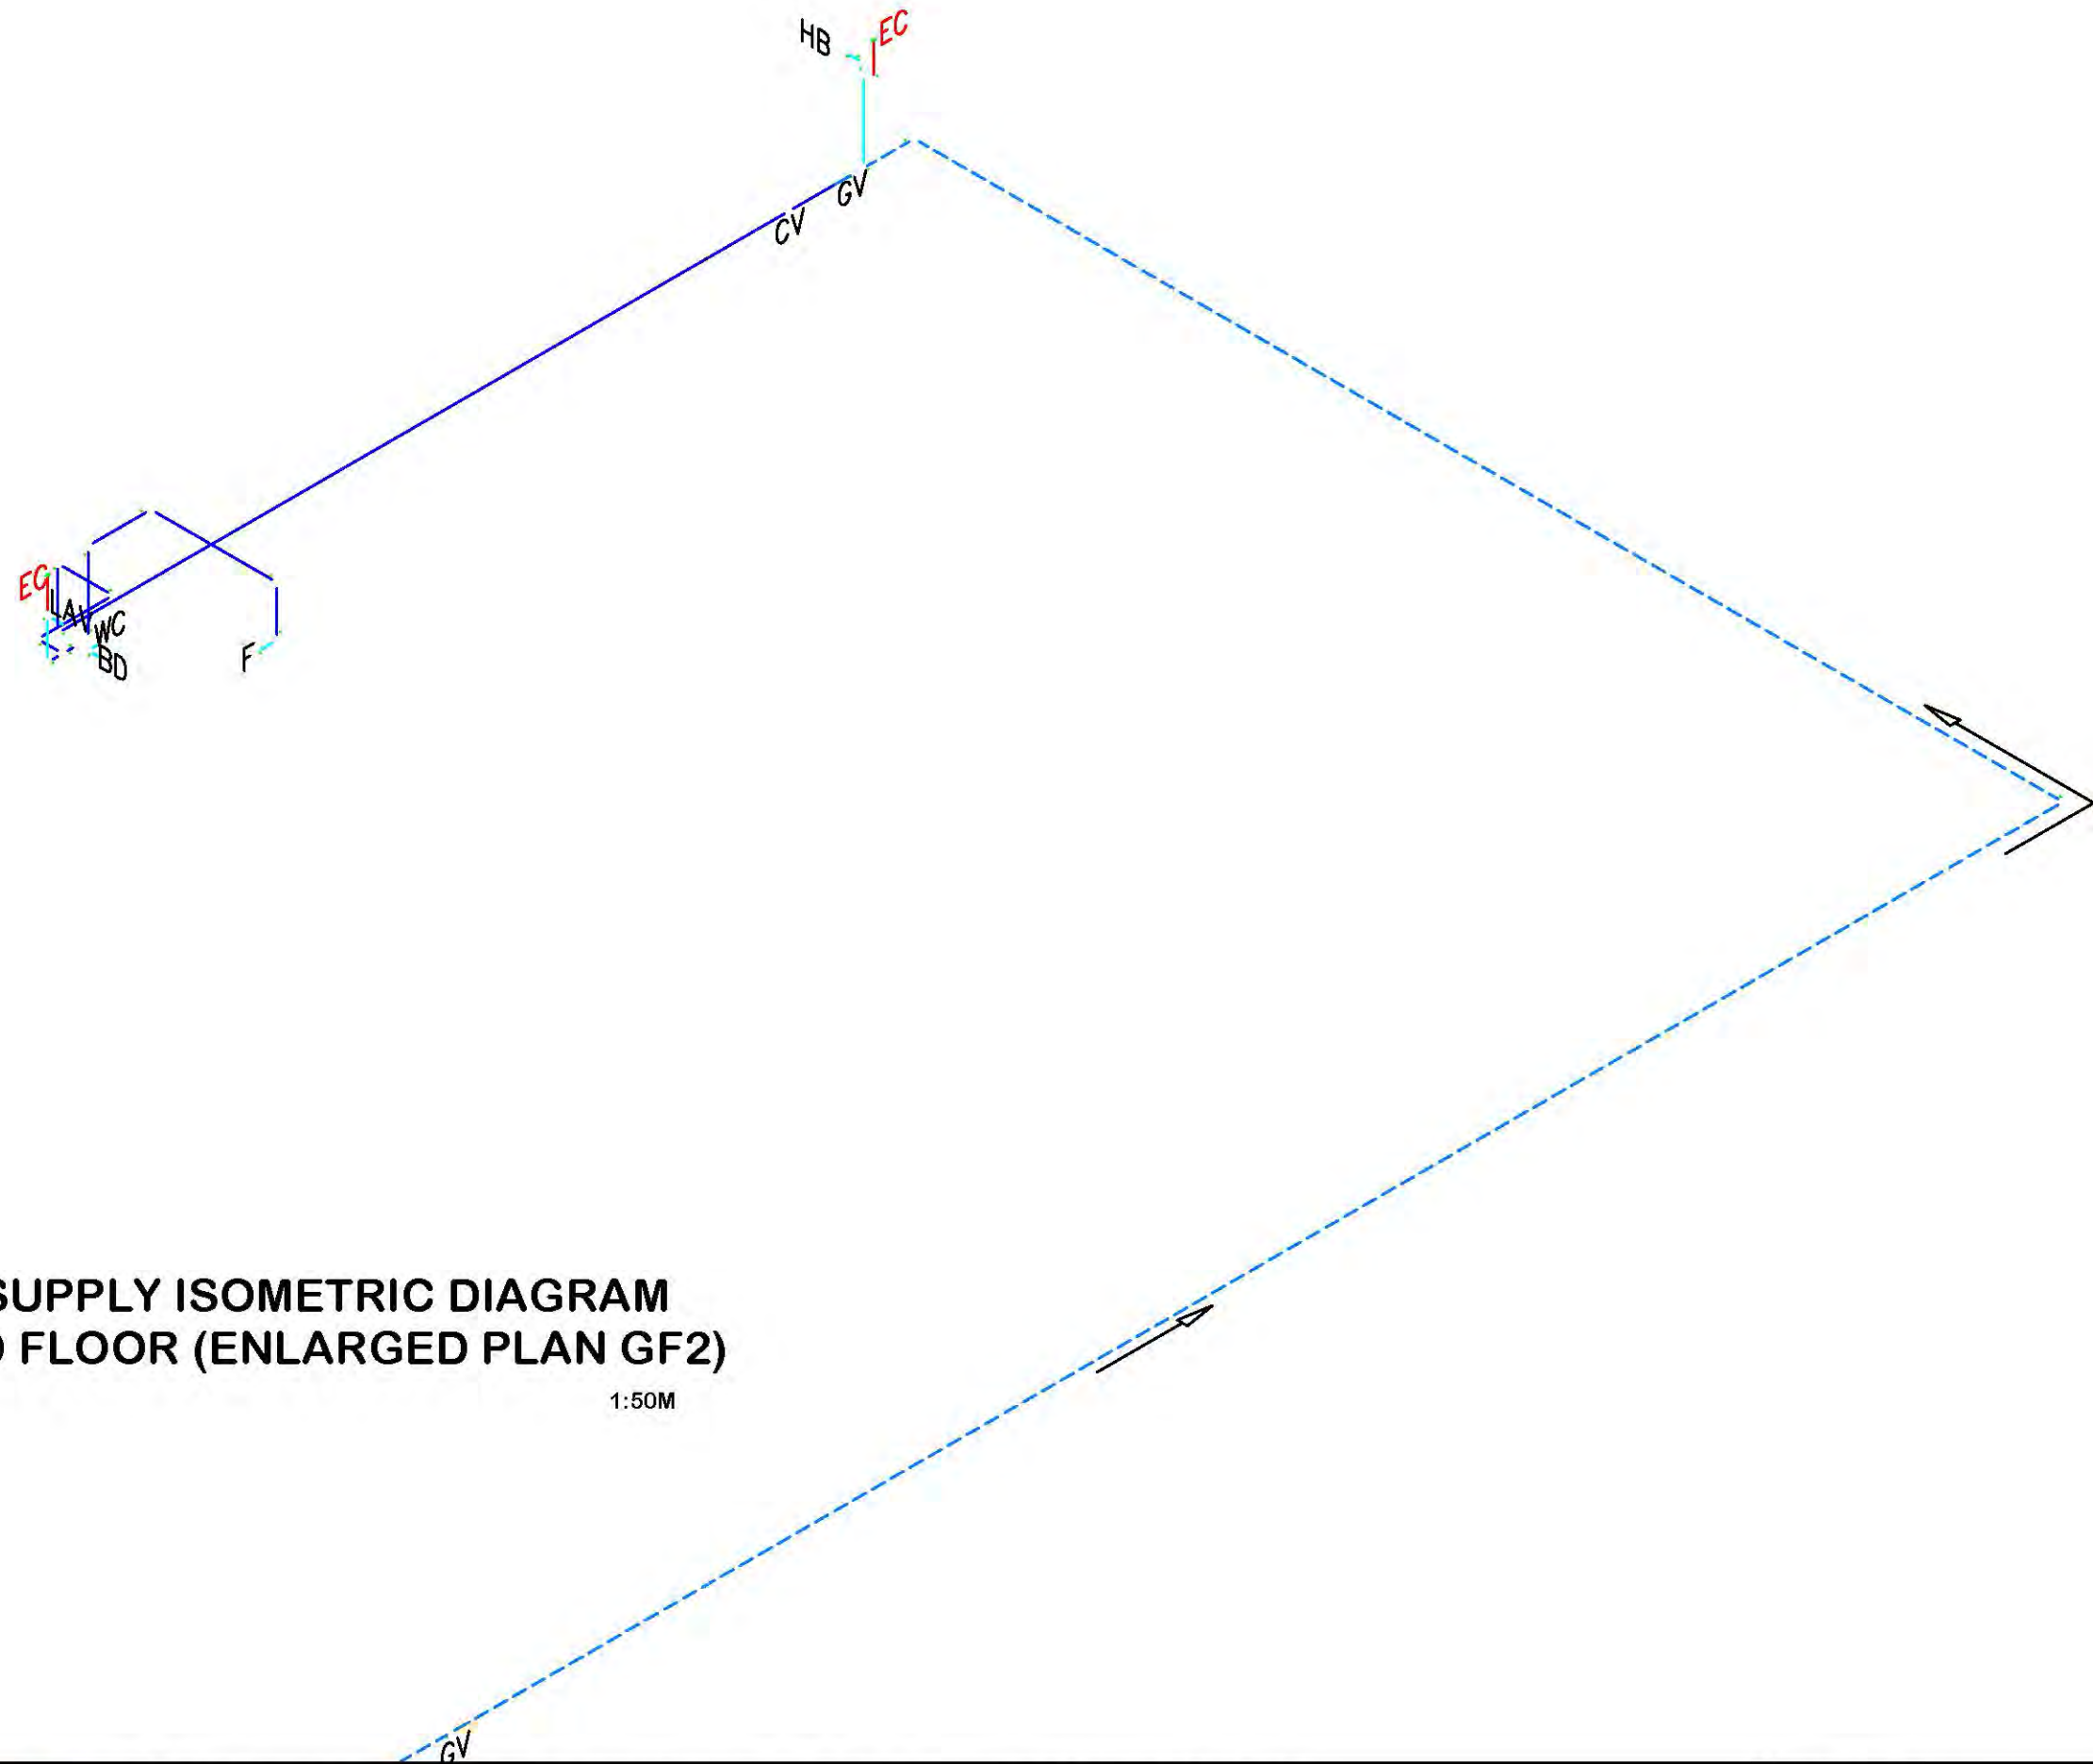

WATER SUPPLY ISOMETRIC DIAGRAM GROUND FLOOR (ENLARGED PLAN GF2)

SCALE:

1:50M

PROJECT TITLE & LOCATION:

PROPOSED REPAIR OF WATER SYSTEM AT BUILDING No.1
PORT OF CAGAYAN DE ORO

PREPARED BY:

KAREL T. SUMICAD
Construction Foreman A

CHECKED/REVIEWED BY:

MARC M. AVELLANA
Supervising Engineer

SUBMITTED BY:

ANTONIO M. TORCINO JR.

RECOMMENDED BY:

FERNANDO M. MAPALO JR.
Acting Port Manager

SHEET CONTENT:

WATER SUPPLY ISOMETRIC DIAGRAM
-GROUND FLOOR (ENLARGED PLAN GF2)

SHEET No.:

DATE:

SEPTEMBER 16, 2023

CAD BY:

JUNSAMZ


LEGEND:



Installation of Tiles 60mmx60mm



Repainting of Walls

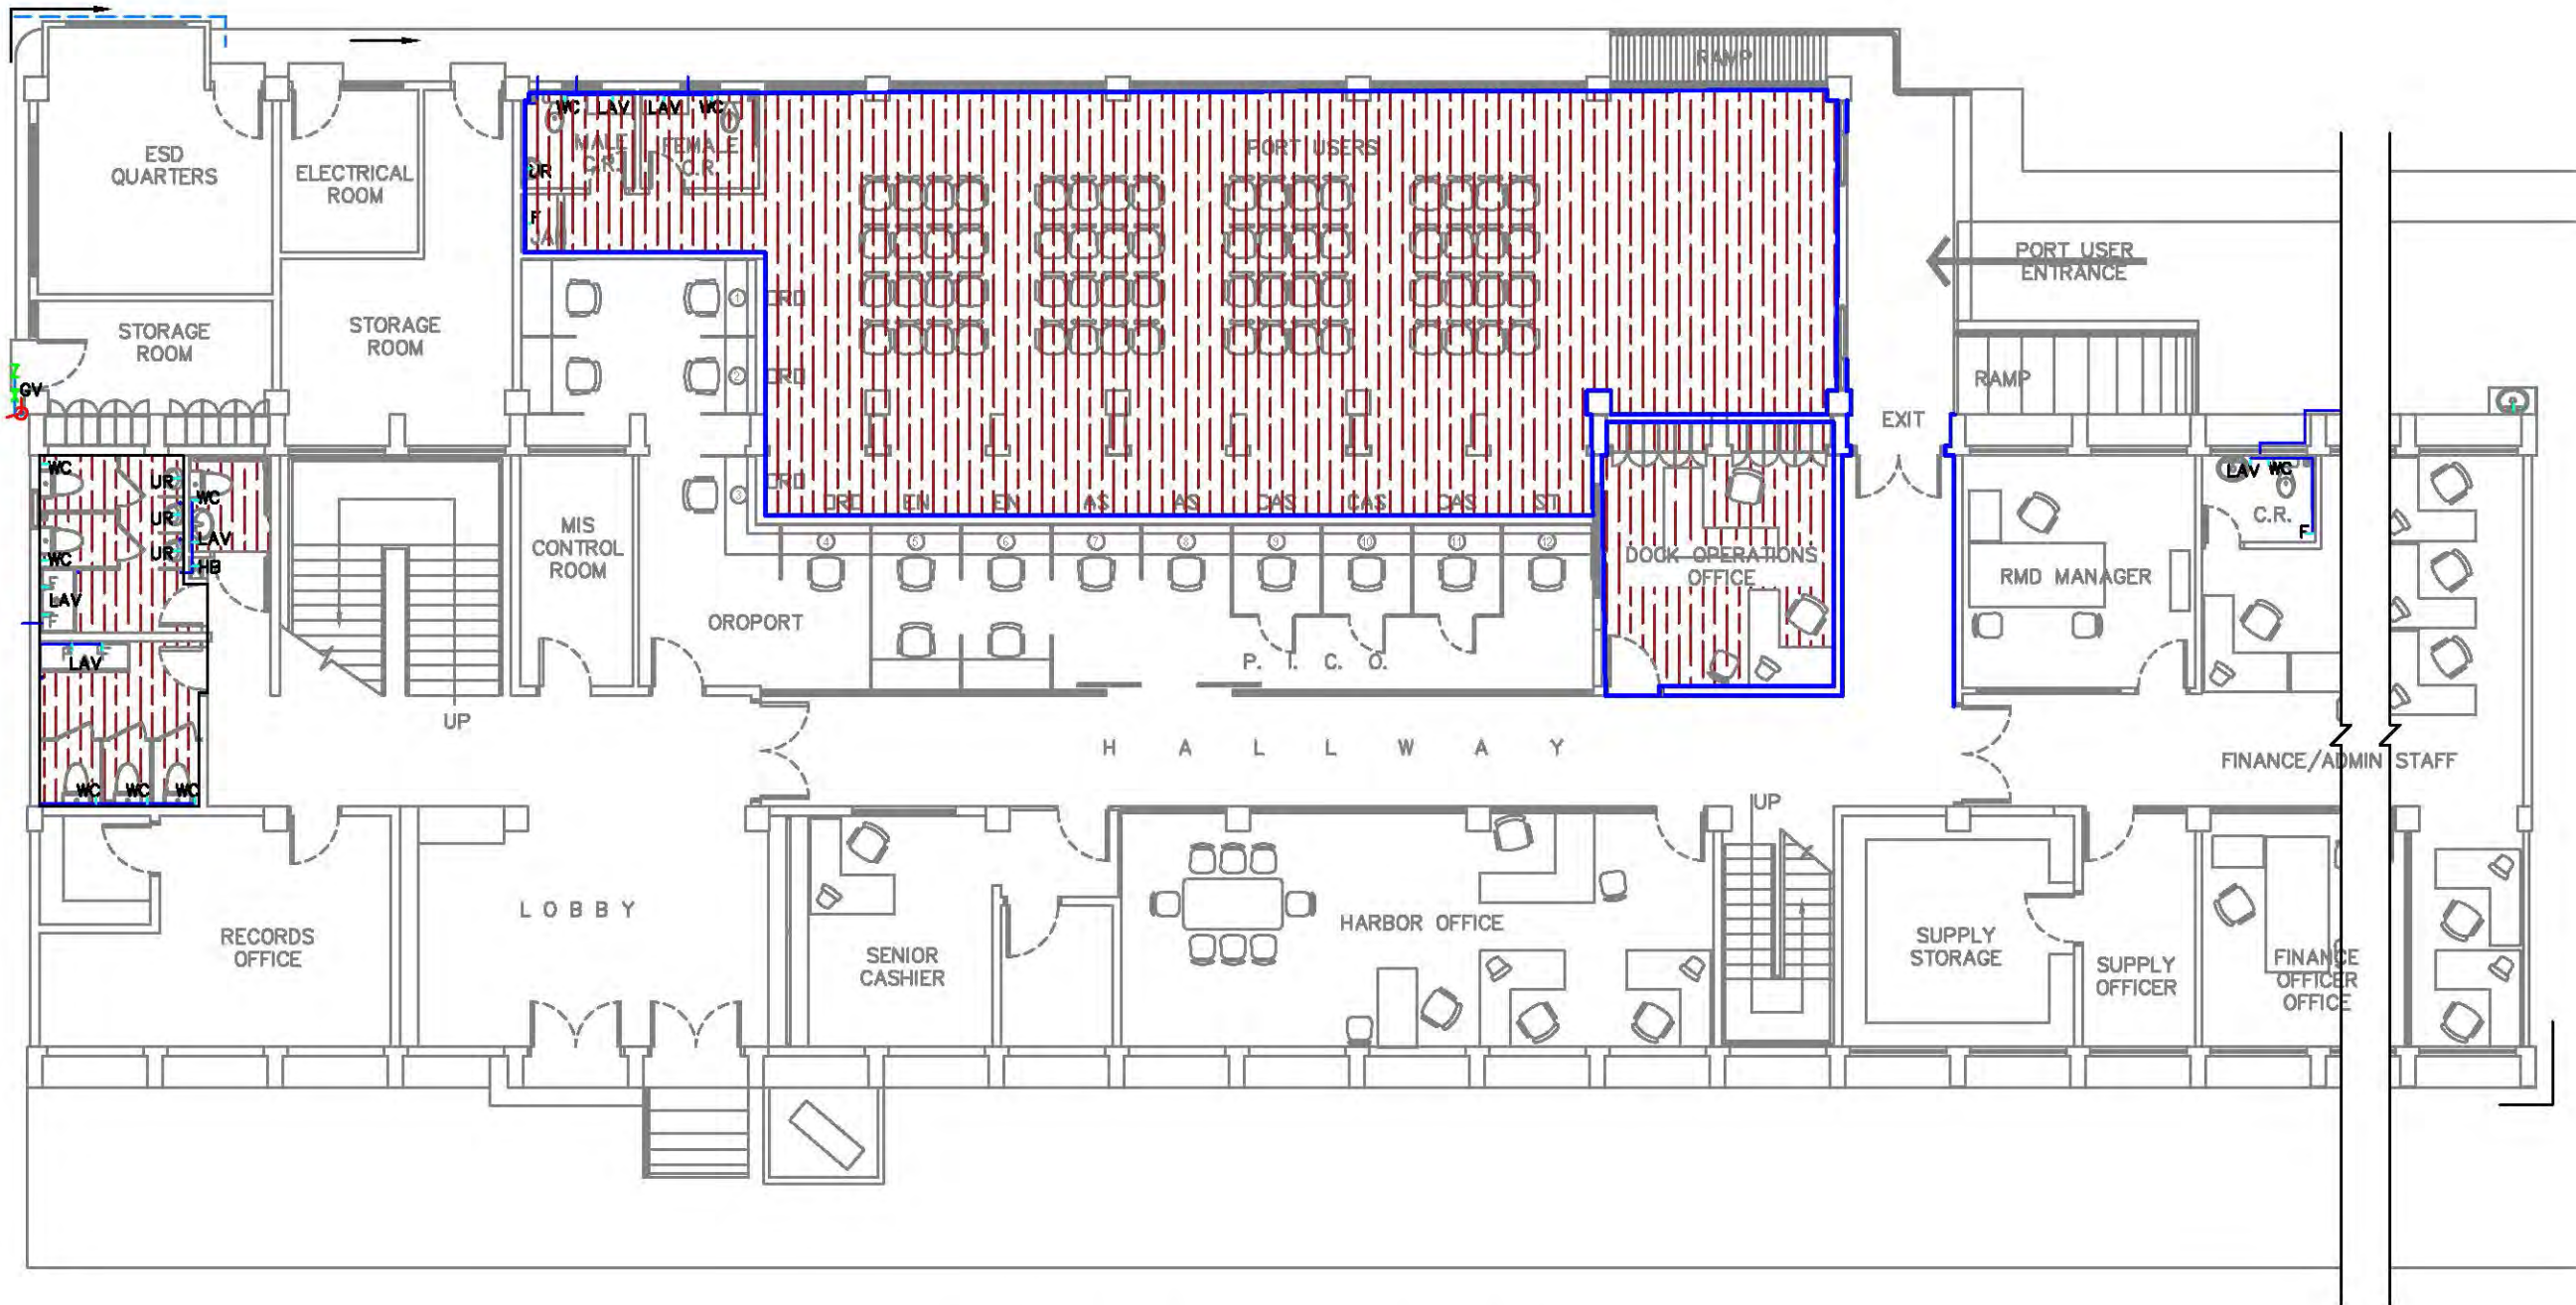

GROUND FLOOR TILES LAYOUT

SCALE: 1:125M



PROJECT TITLE & LOCATION:

PROPOSED REPAIR OF WATER SYSTEM AT BUILDING No.1
PORT OF CAGAYAN DE ORO

PREPARED BY:

KAREL T. SUMICAD
Construction Foreman A

CHECKED/REVIEWED BY:

MARC M. AVELLANA
Supervising Engineer

SUBMITTED BY:

ANTONIO M. TORCINO JR.
Acting ESD Manager

RECOMMENDED BY:

FERNANDO M. MAPALO JR.
Acting Port Manager

SHEET CONTENT:

GROUND FLOOR TILES LAYOUT

SHEET No.:

DATE:
SEPTEMBER 16, 2023

CAD BY: