




LEGEND:

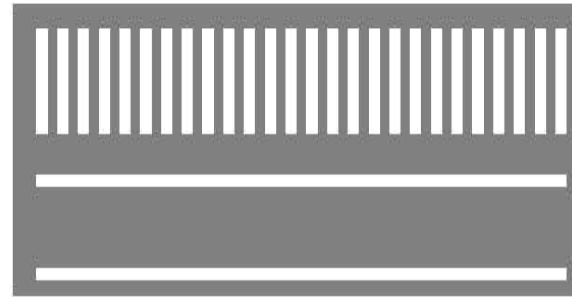


PEDESTRIAN LANE MARKING (WHITE)

-Strip Size: 0.30m x 3m spaced
@ 300mm max. clear

PEDESTRIAN GUIDE MARKING (WHITE)

-Strip Size: 0.30m thk space @ 3m

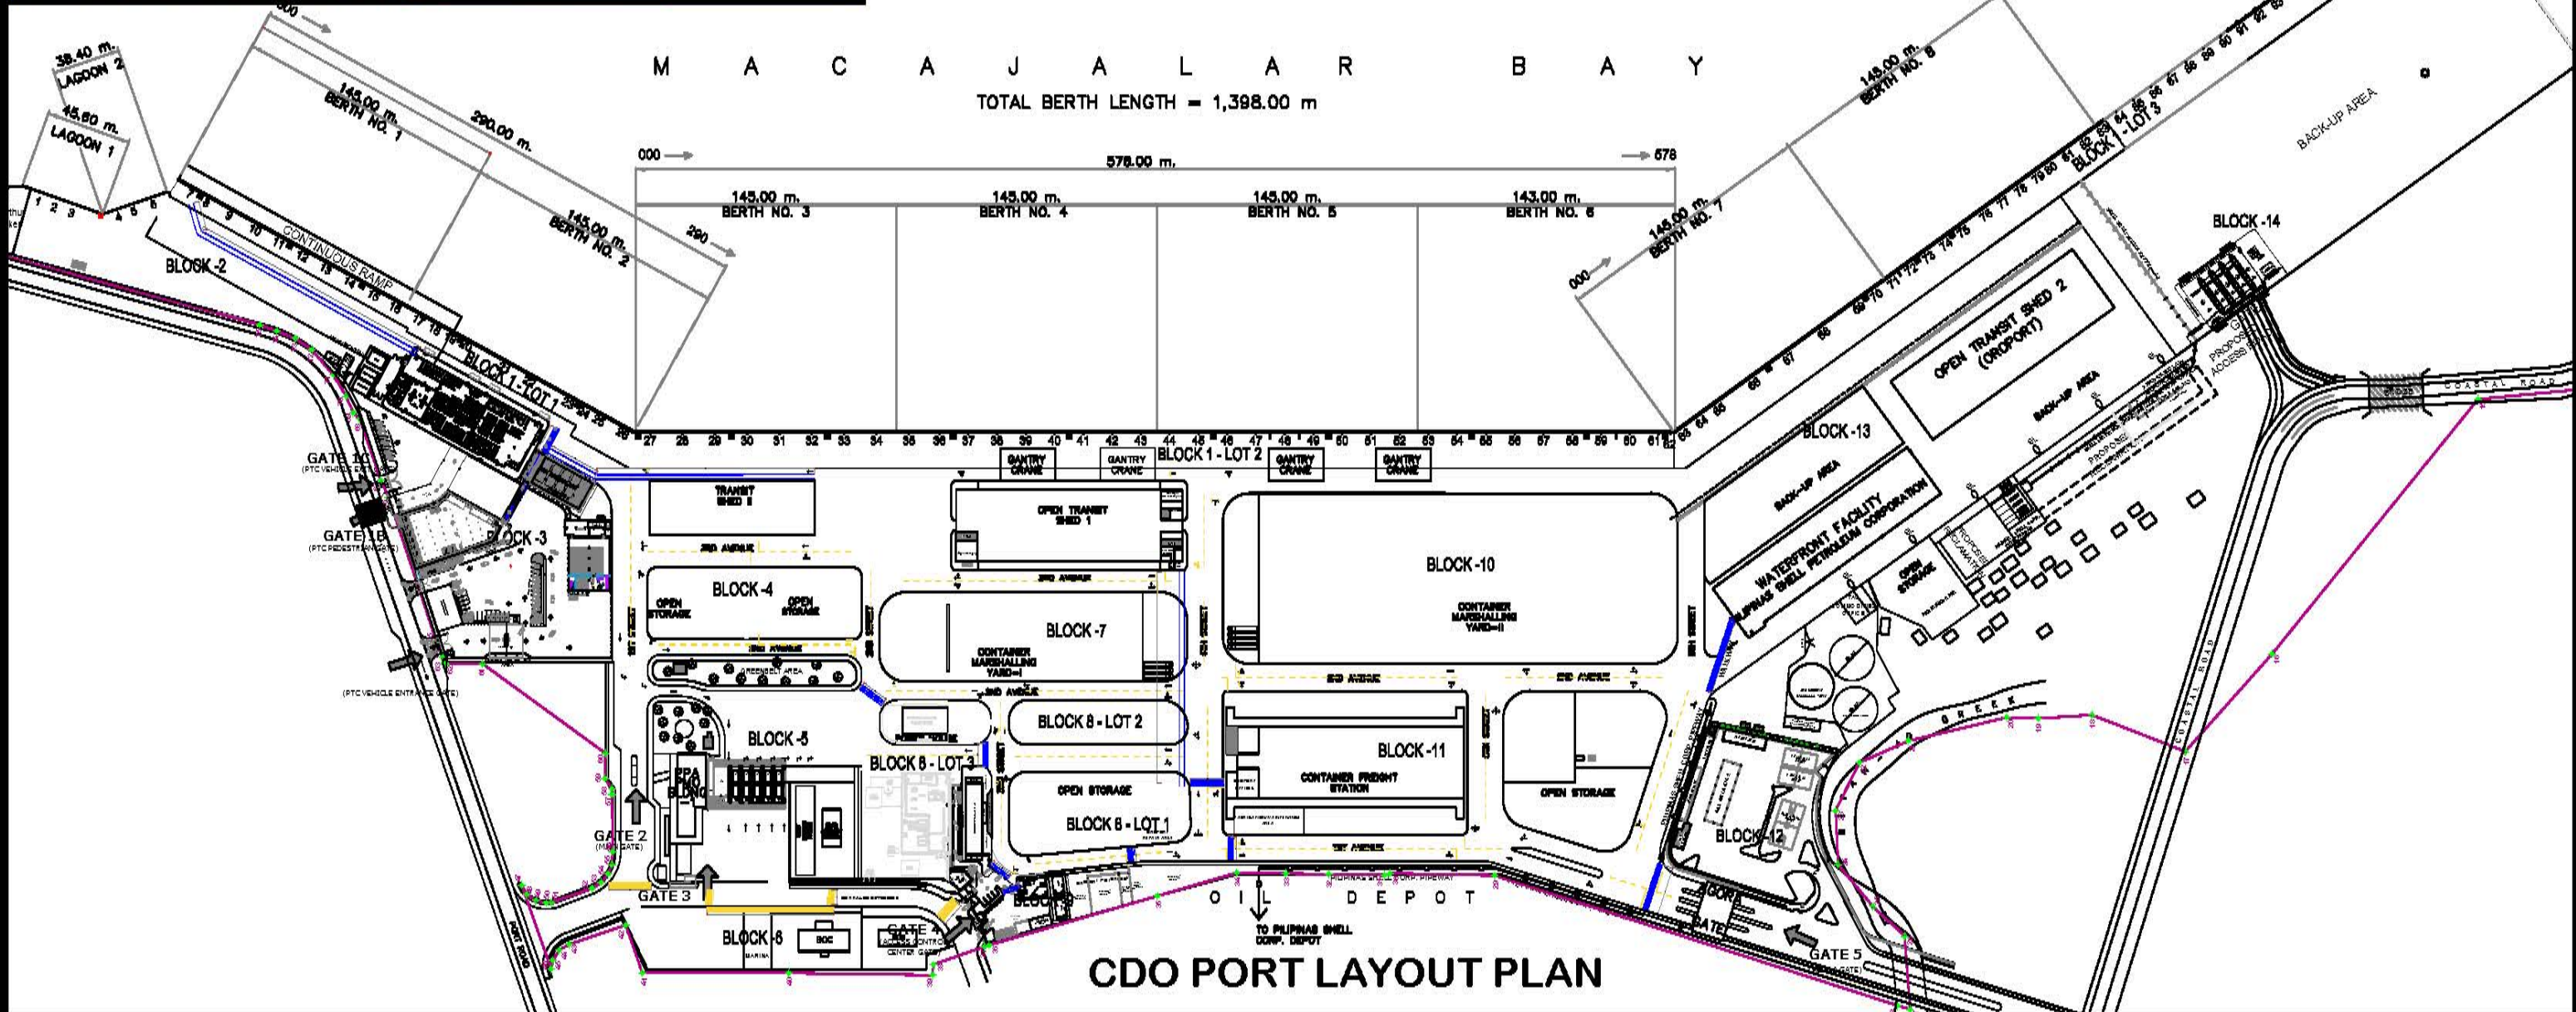

**PHILIPPINE
PORTS
AUTHORITY**



PROJECT TITLE & LOCATION:

MAINTENANCE OF PEDESTRIAN LANES ,CENTER LINES, CURBS AND PARKING AREAS
PORT OF CAGAYAN DE ORO AND BALINGOAN

PREPARED BY:

KAREL T. SUMICAD
Construction Foreman

CHECKED BY:

MARC M. AVELLANA
Supervising Engineer

RECOMMENDING APPROVAL:

ANTONIO M. TORCINO, JR.
Acting ESD Manager

APPROVED BY:

FERNANDO B. MAPALO, JR.
Acting Port Manager

SHEET CONTENT:

VICINITY MAP
CDO PORT LAYOUT PLAN

SHEET No.:

1 OF 2

DATE:

MAY 20, 2025

CAD BY:

